


Fjernvarmerør SERIE 2				
DIMENSJON DN	KAPPE mm	AVSTAND C-C mm	HULL mm	TYPE FORSHEDA
32/40		350	250	911-2
50	140	350	250	911-2
65	160	400	250	911-2
80	180	400	305	911-2B
100	225	450	305	911-2B
125	250	450	341	911-3
150	280	450	341	911-3
200	355	500	475	911-4

KJERNEBORING FOR 3X40mm DL-RØR.
HULL 1STK Ø125mm (123.5mm-128mm) 1STK DOYMA-PAKNING
TILTREKKINGSMOMENT BOLTER M6: 8Nm

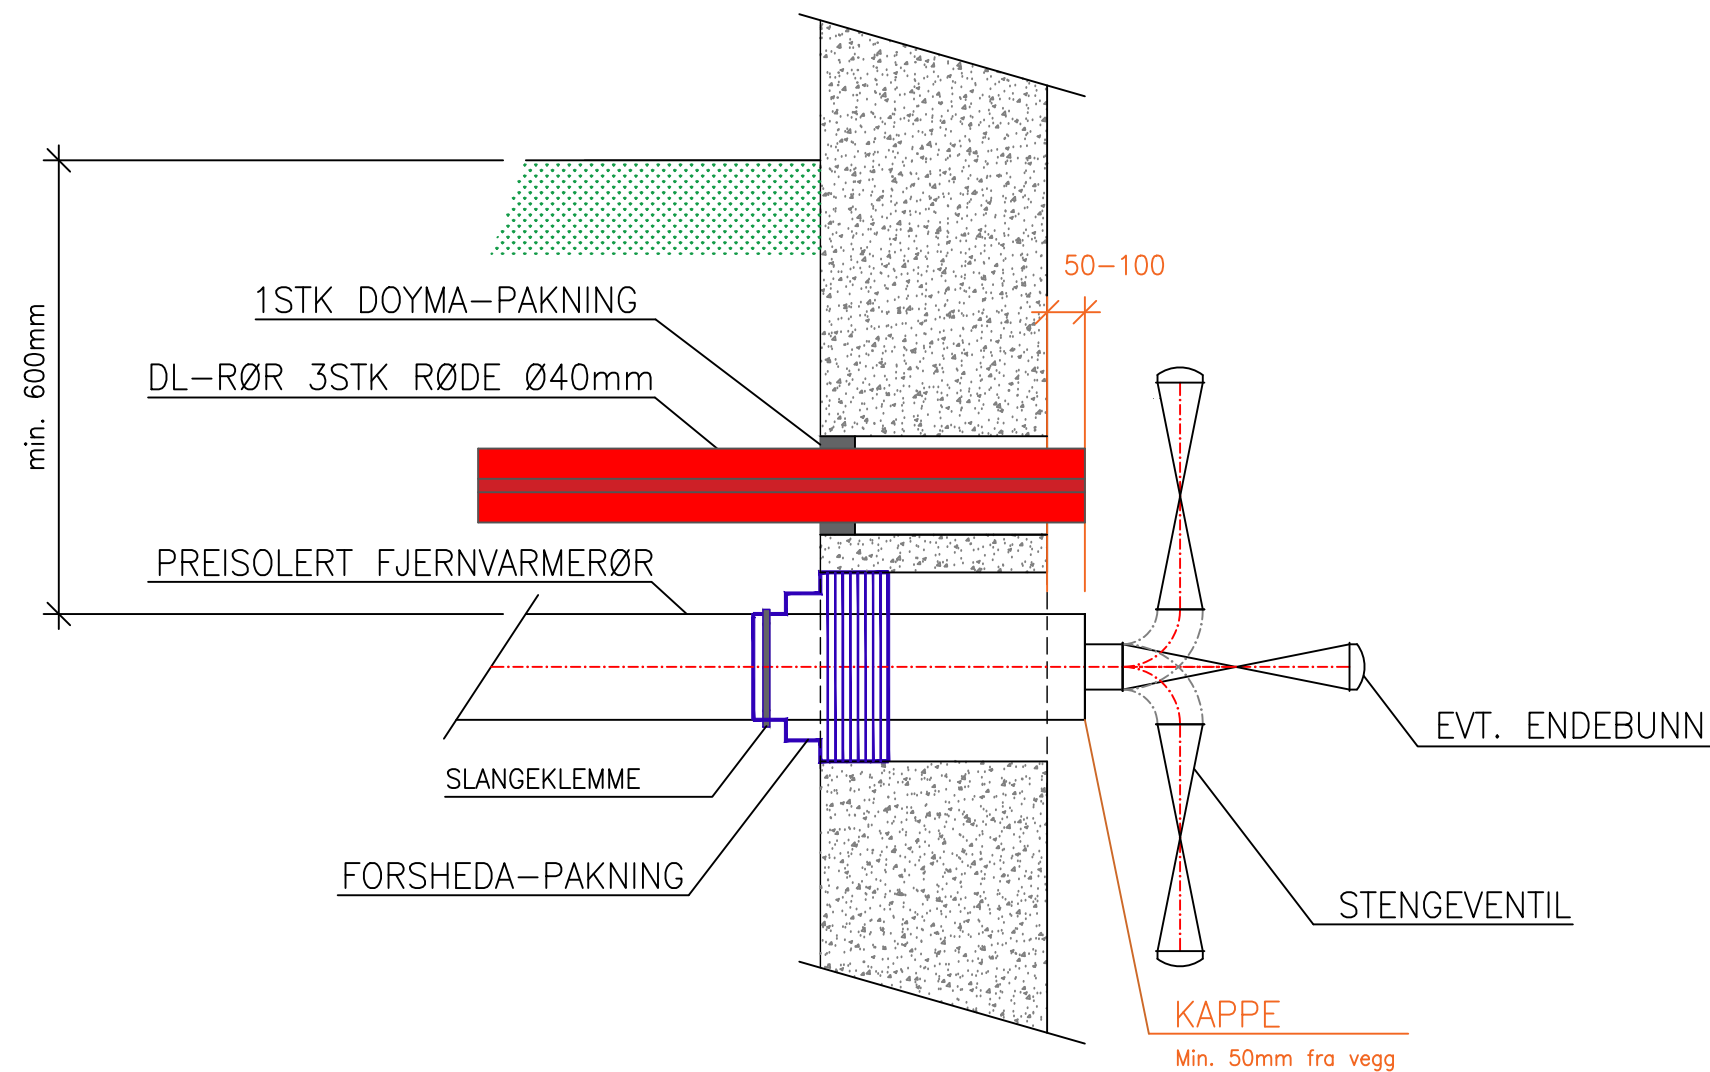

PRINSIPPSKISSE INNFØRING I BYGG FJERNVARME				DOK. DATO 2022-02-11		Geolution AS 	
				TEGNET AV ARM		PROSJEKTNR: FOLLO FJERNVARME	
				ERSTATNING FOR		OPPDRAGSNR. ENTREPRENØR/KONSULENT	
 Follo Fjernvarme AS Besøksadresse: Teglvien 25 1400 Ski post@follofjernvarme.no www.follofjernvarme.no		FORMAT A3	MÅLESTOKK —	TEGNING NR. 9003		REV. E01	